


700

A


0 7 9

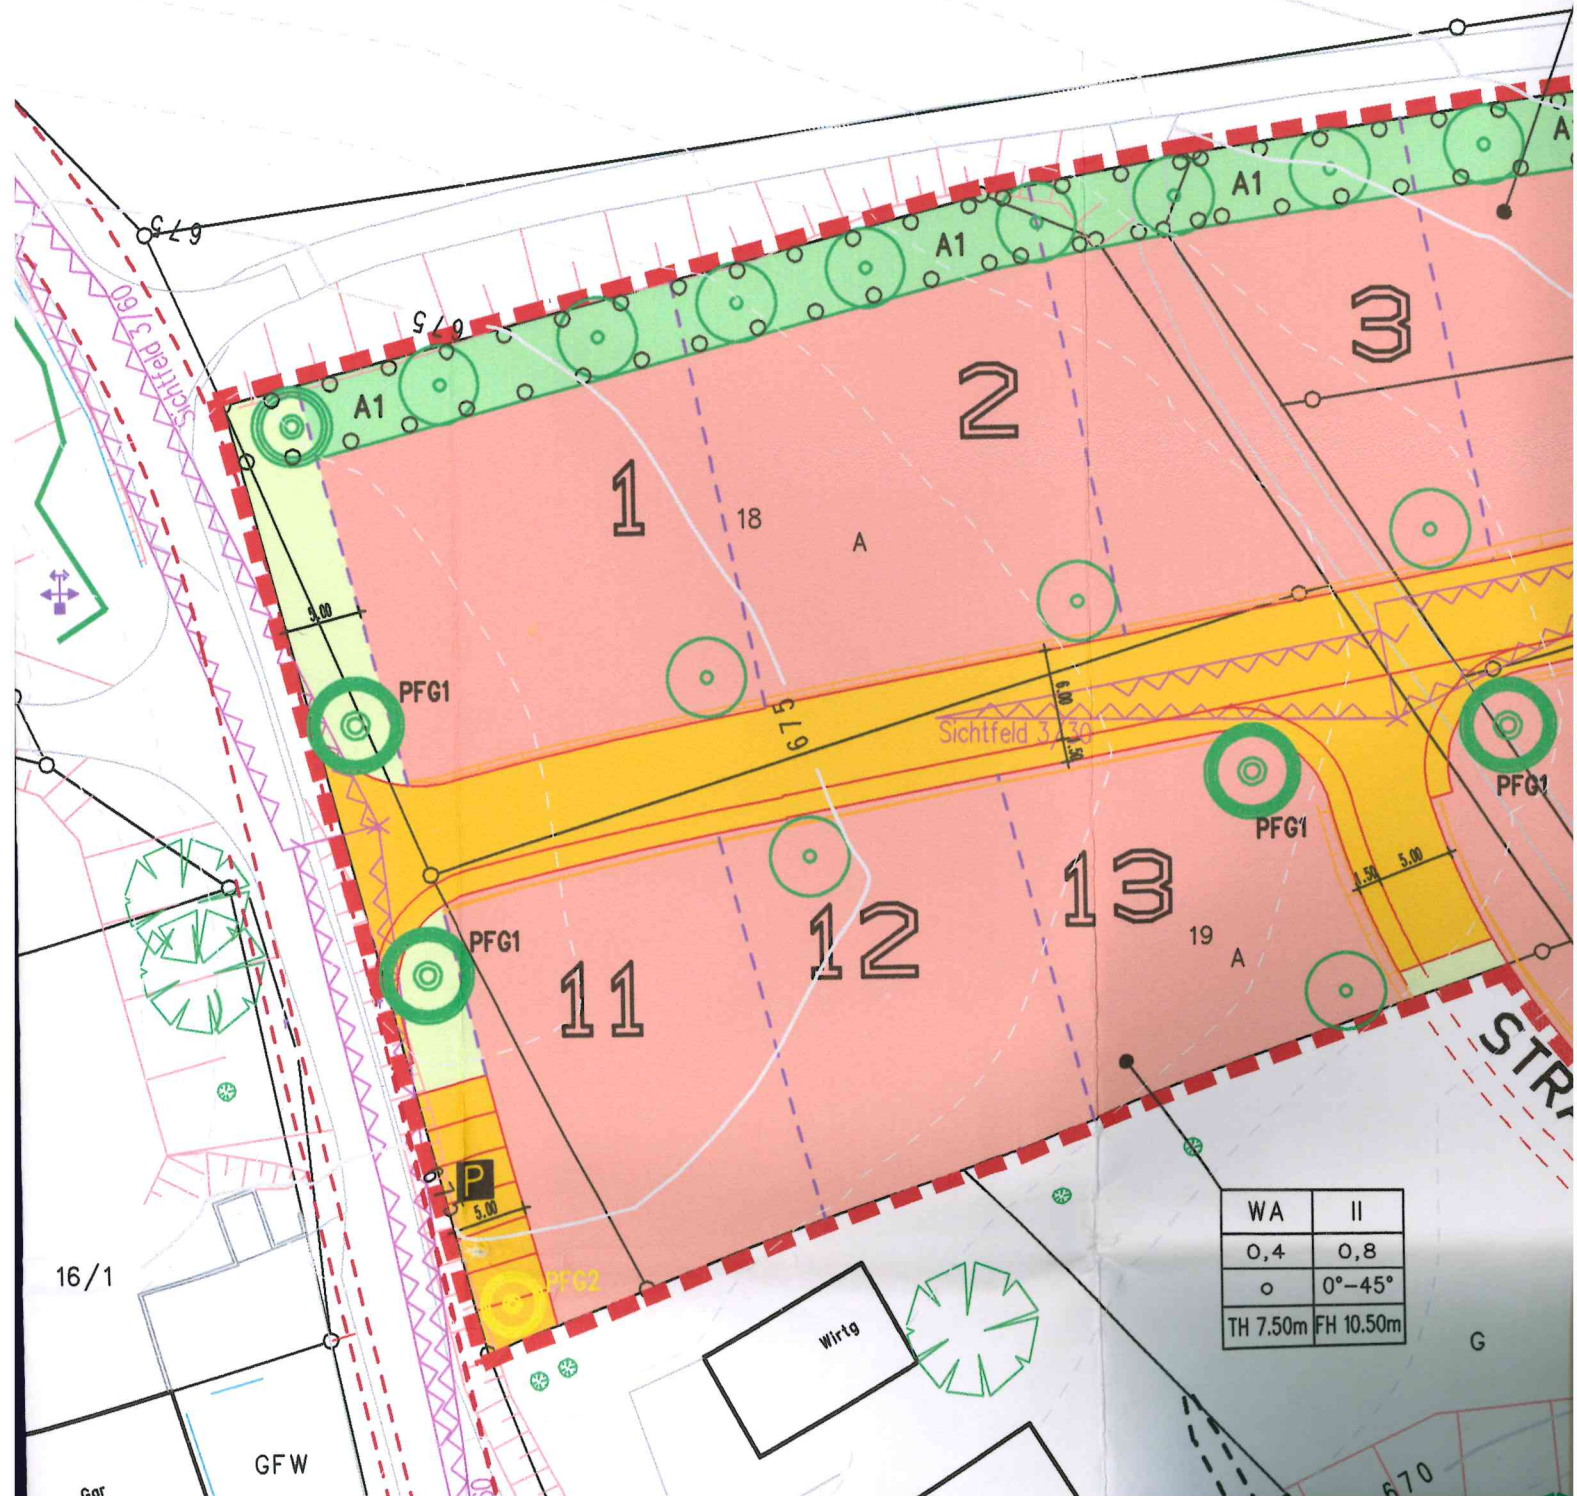

999

WA	II
0,4	0,8
o	0°-45°

A

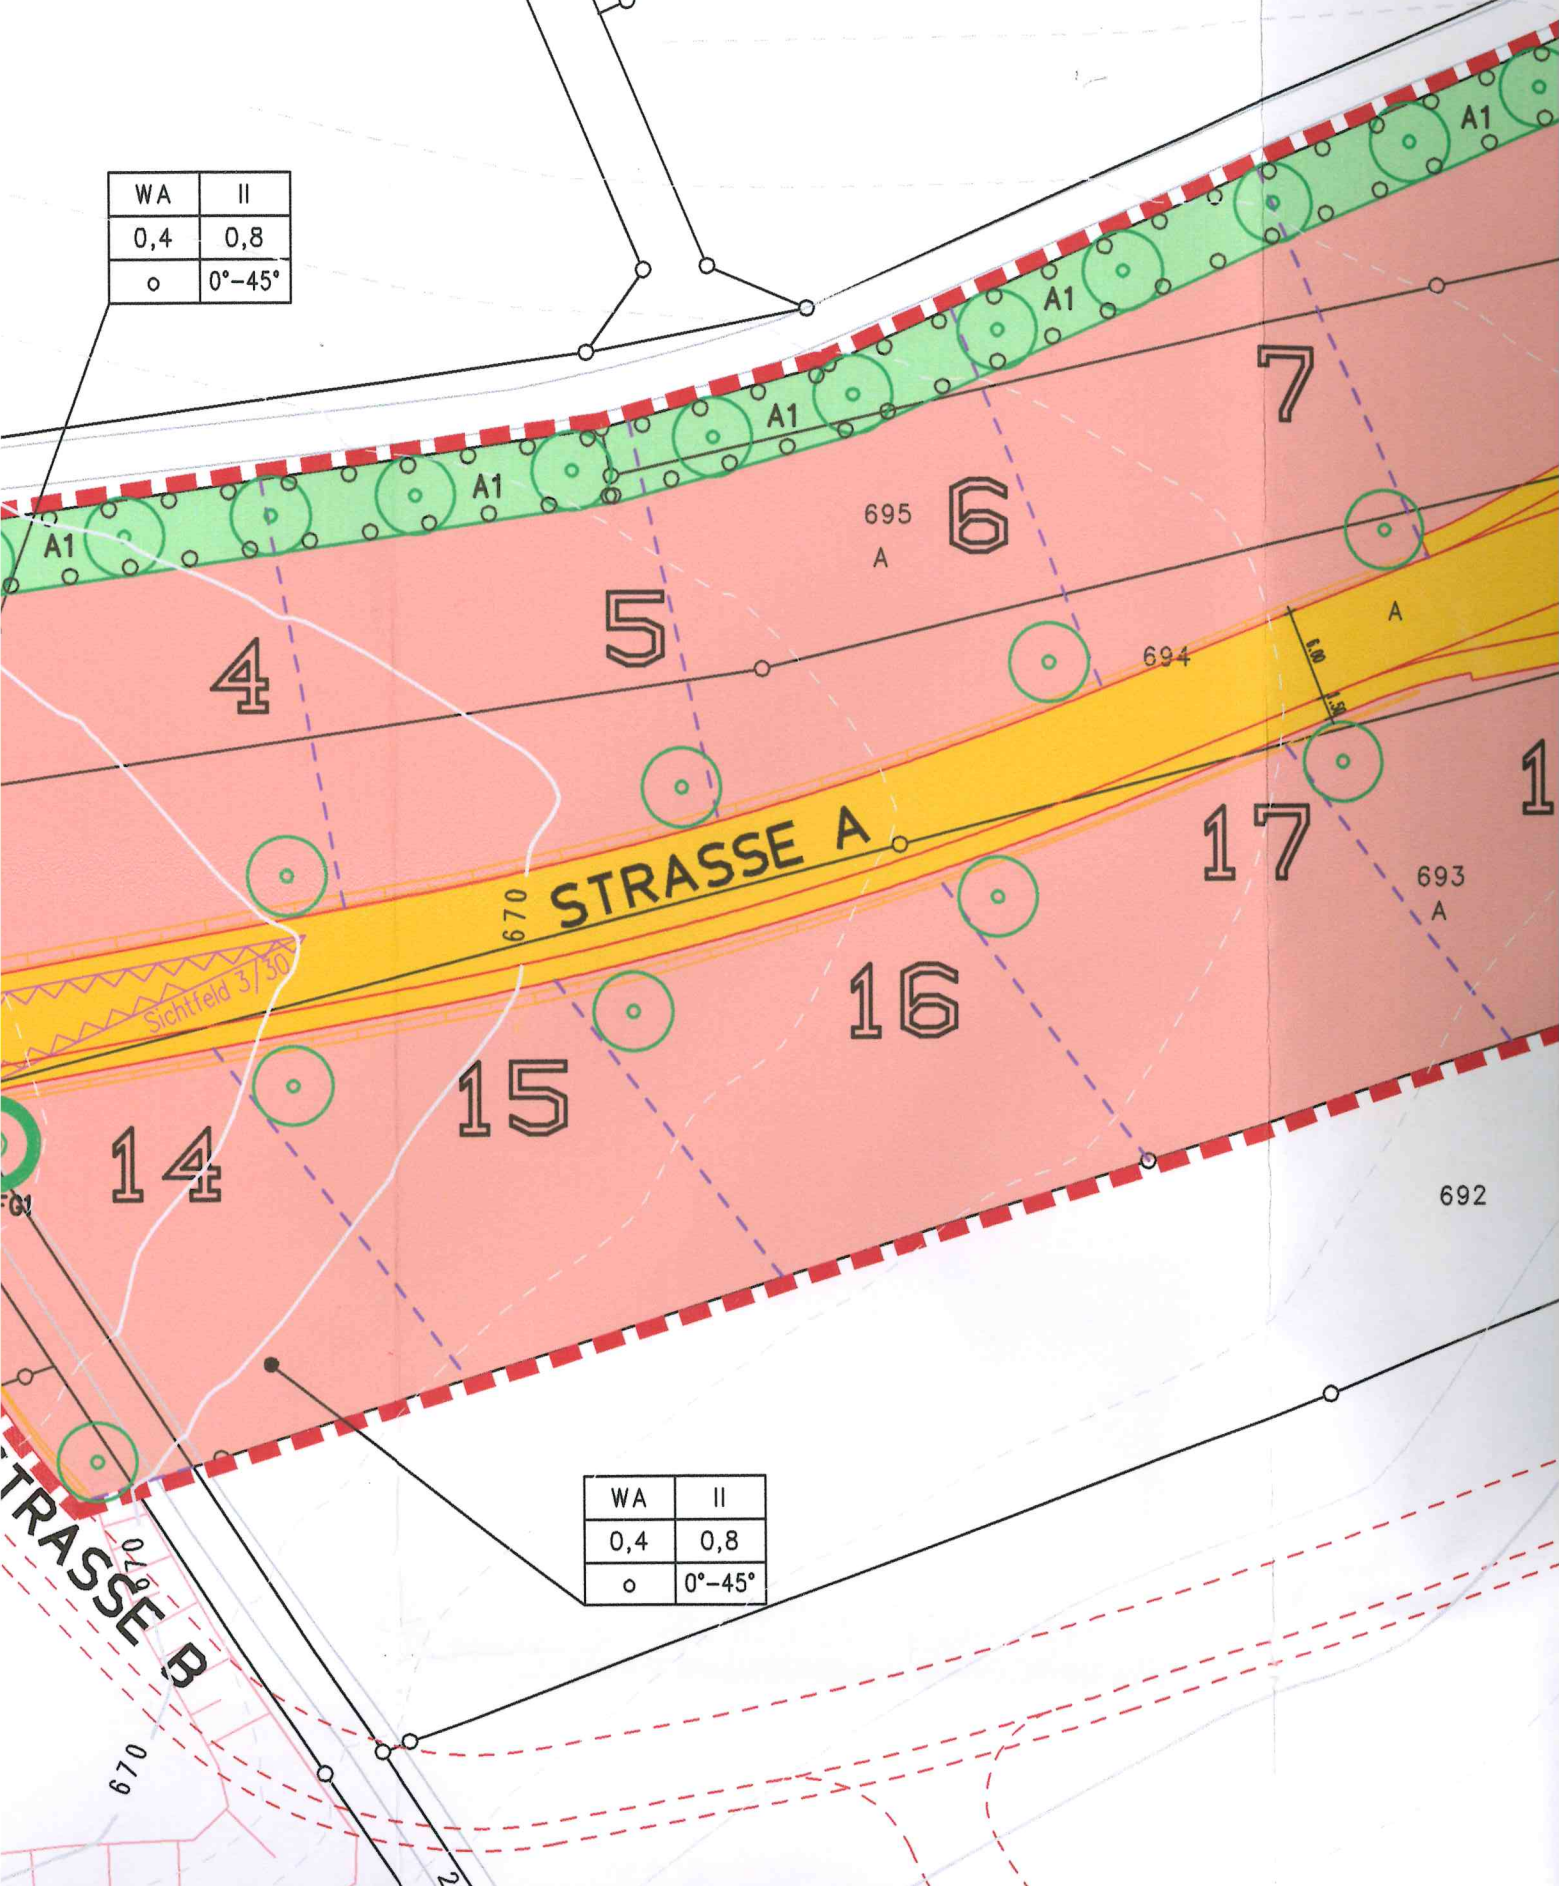

WA	II
0,4	0,8
o	0°-45°

670

STRASSE B

STRASSE A

14

15

16

17

4

5

6

7

1

693 A

694

695 A

692

Sichtfeld 3/30

670

1:10

1:10

A


A1

A1

A1

A1

A1

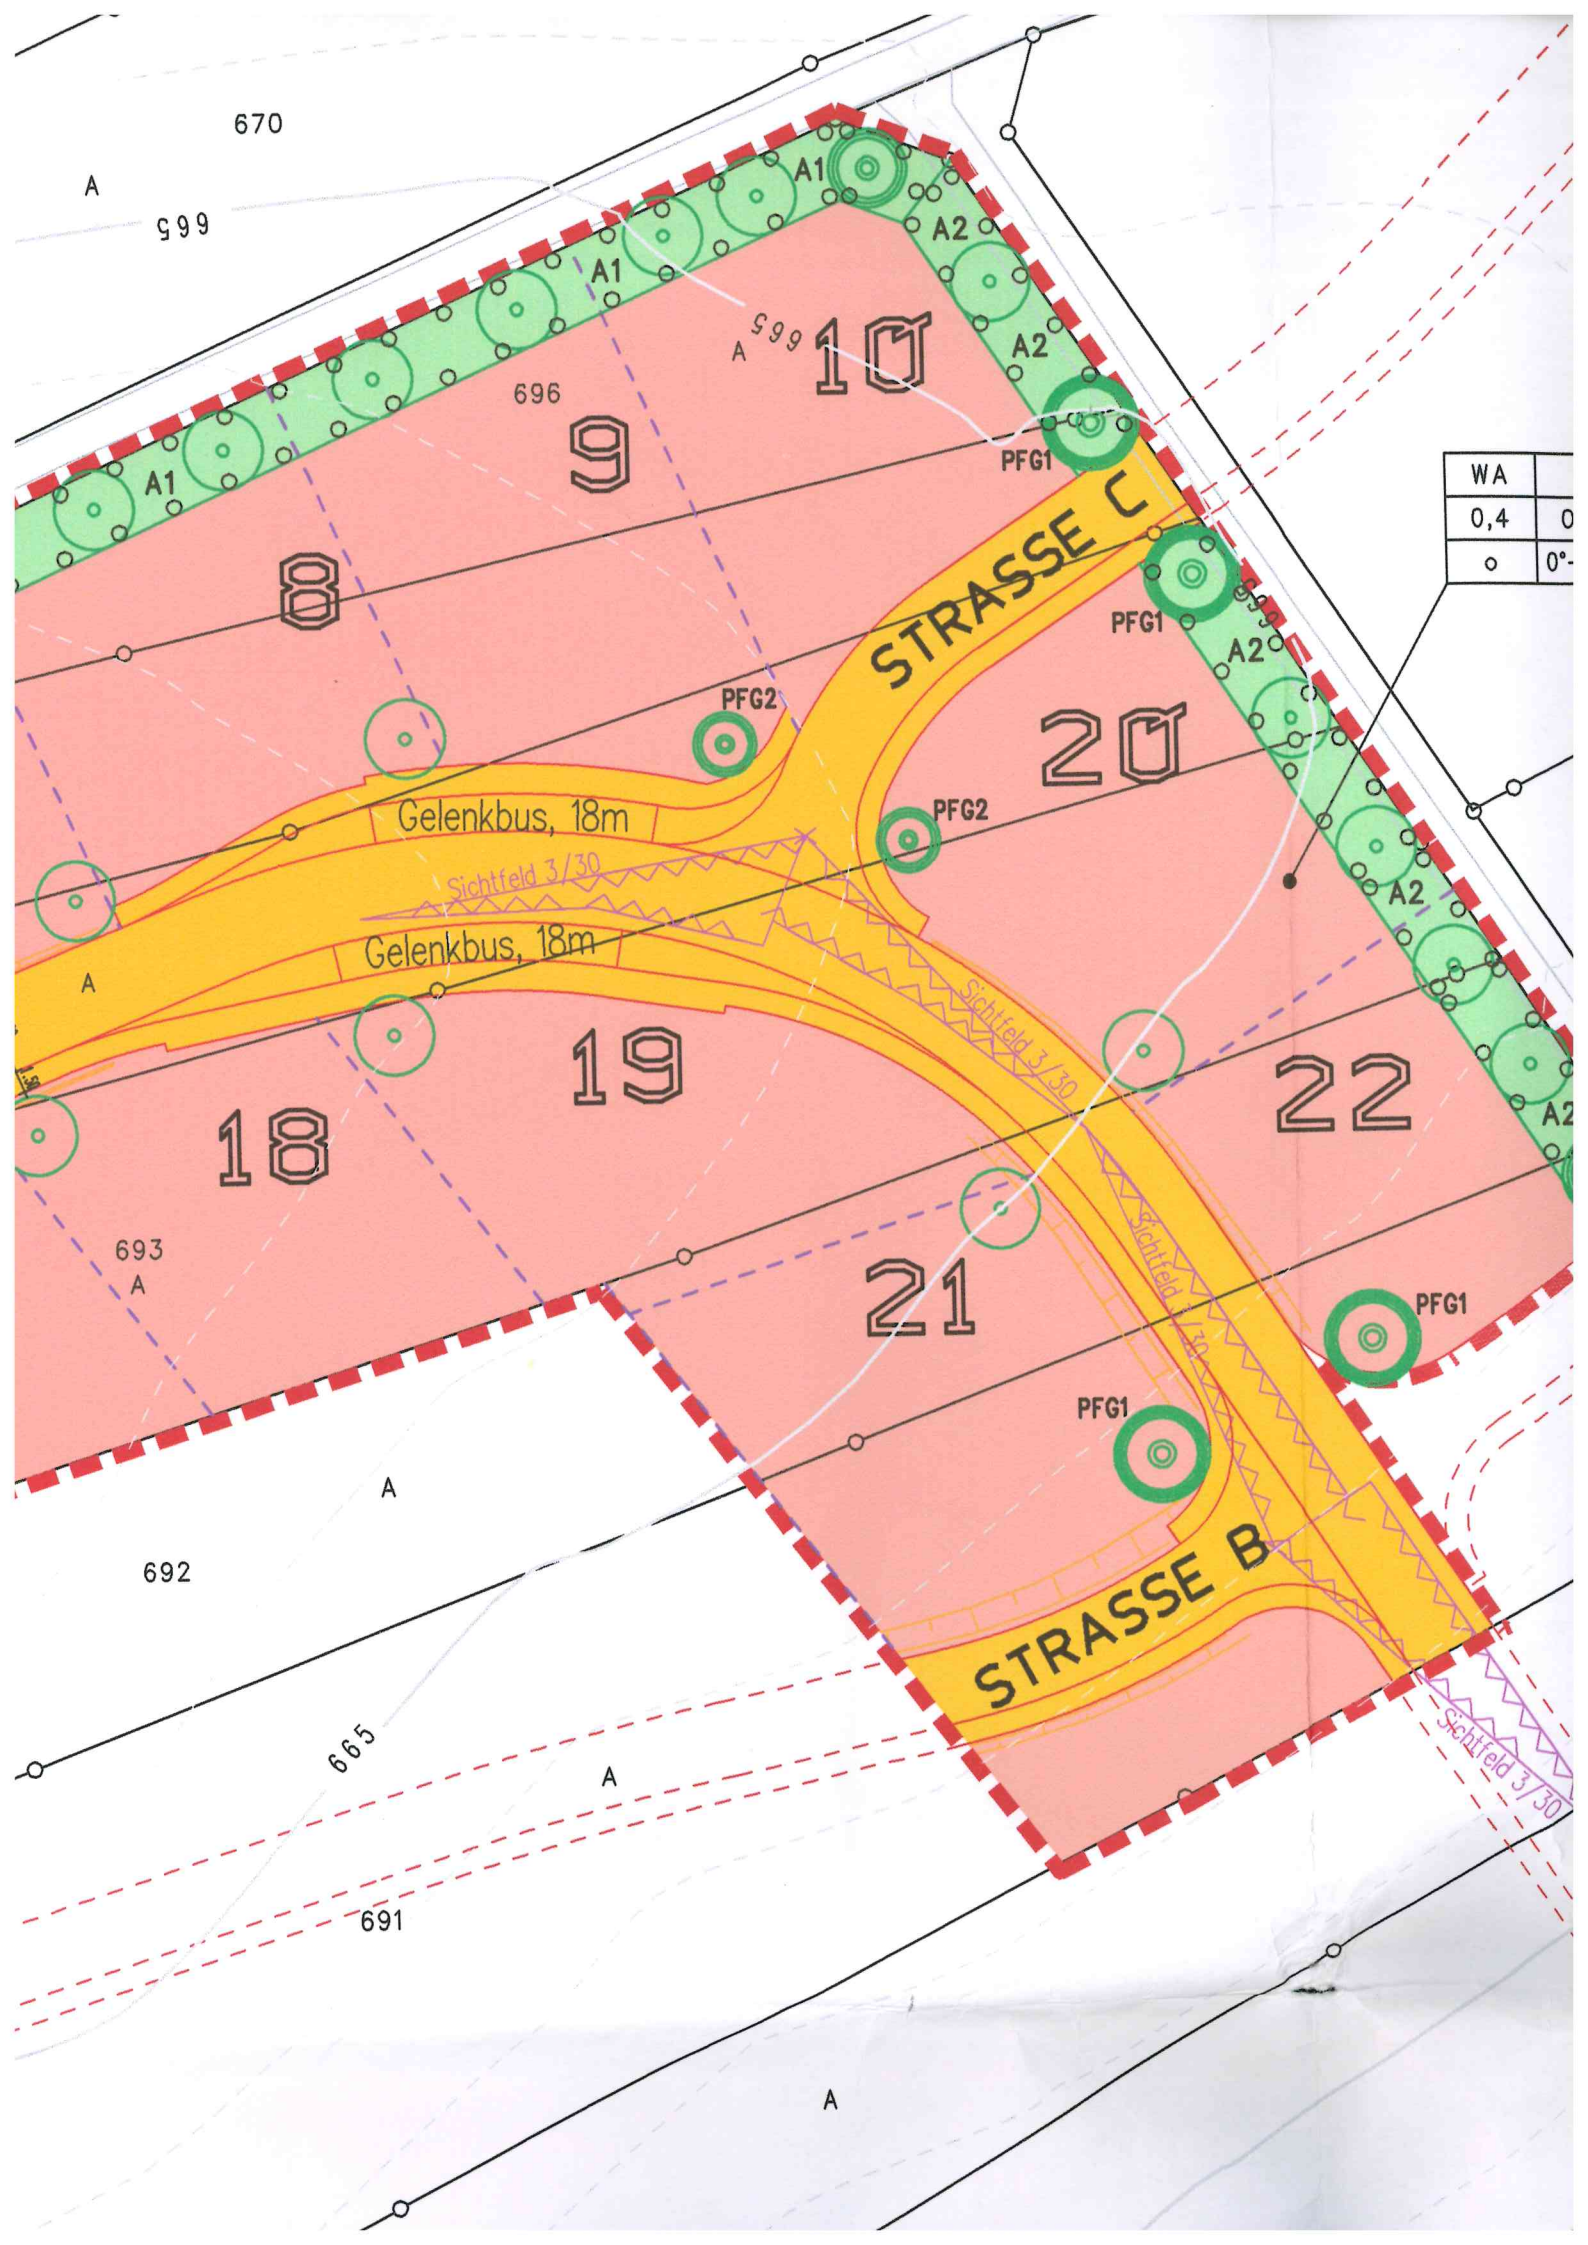

WA	
0,4	0
o	0°

Gelenkbus, 18m


Gelenkbus, 18m

Sichtfeld 3/30

STRASSE B

STRASSE C

Sichtfeld 3/30

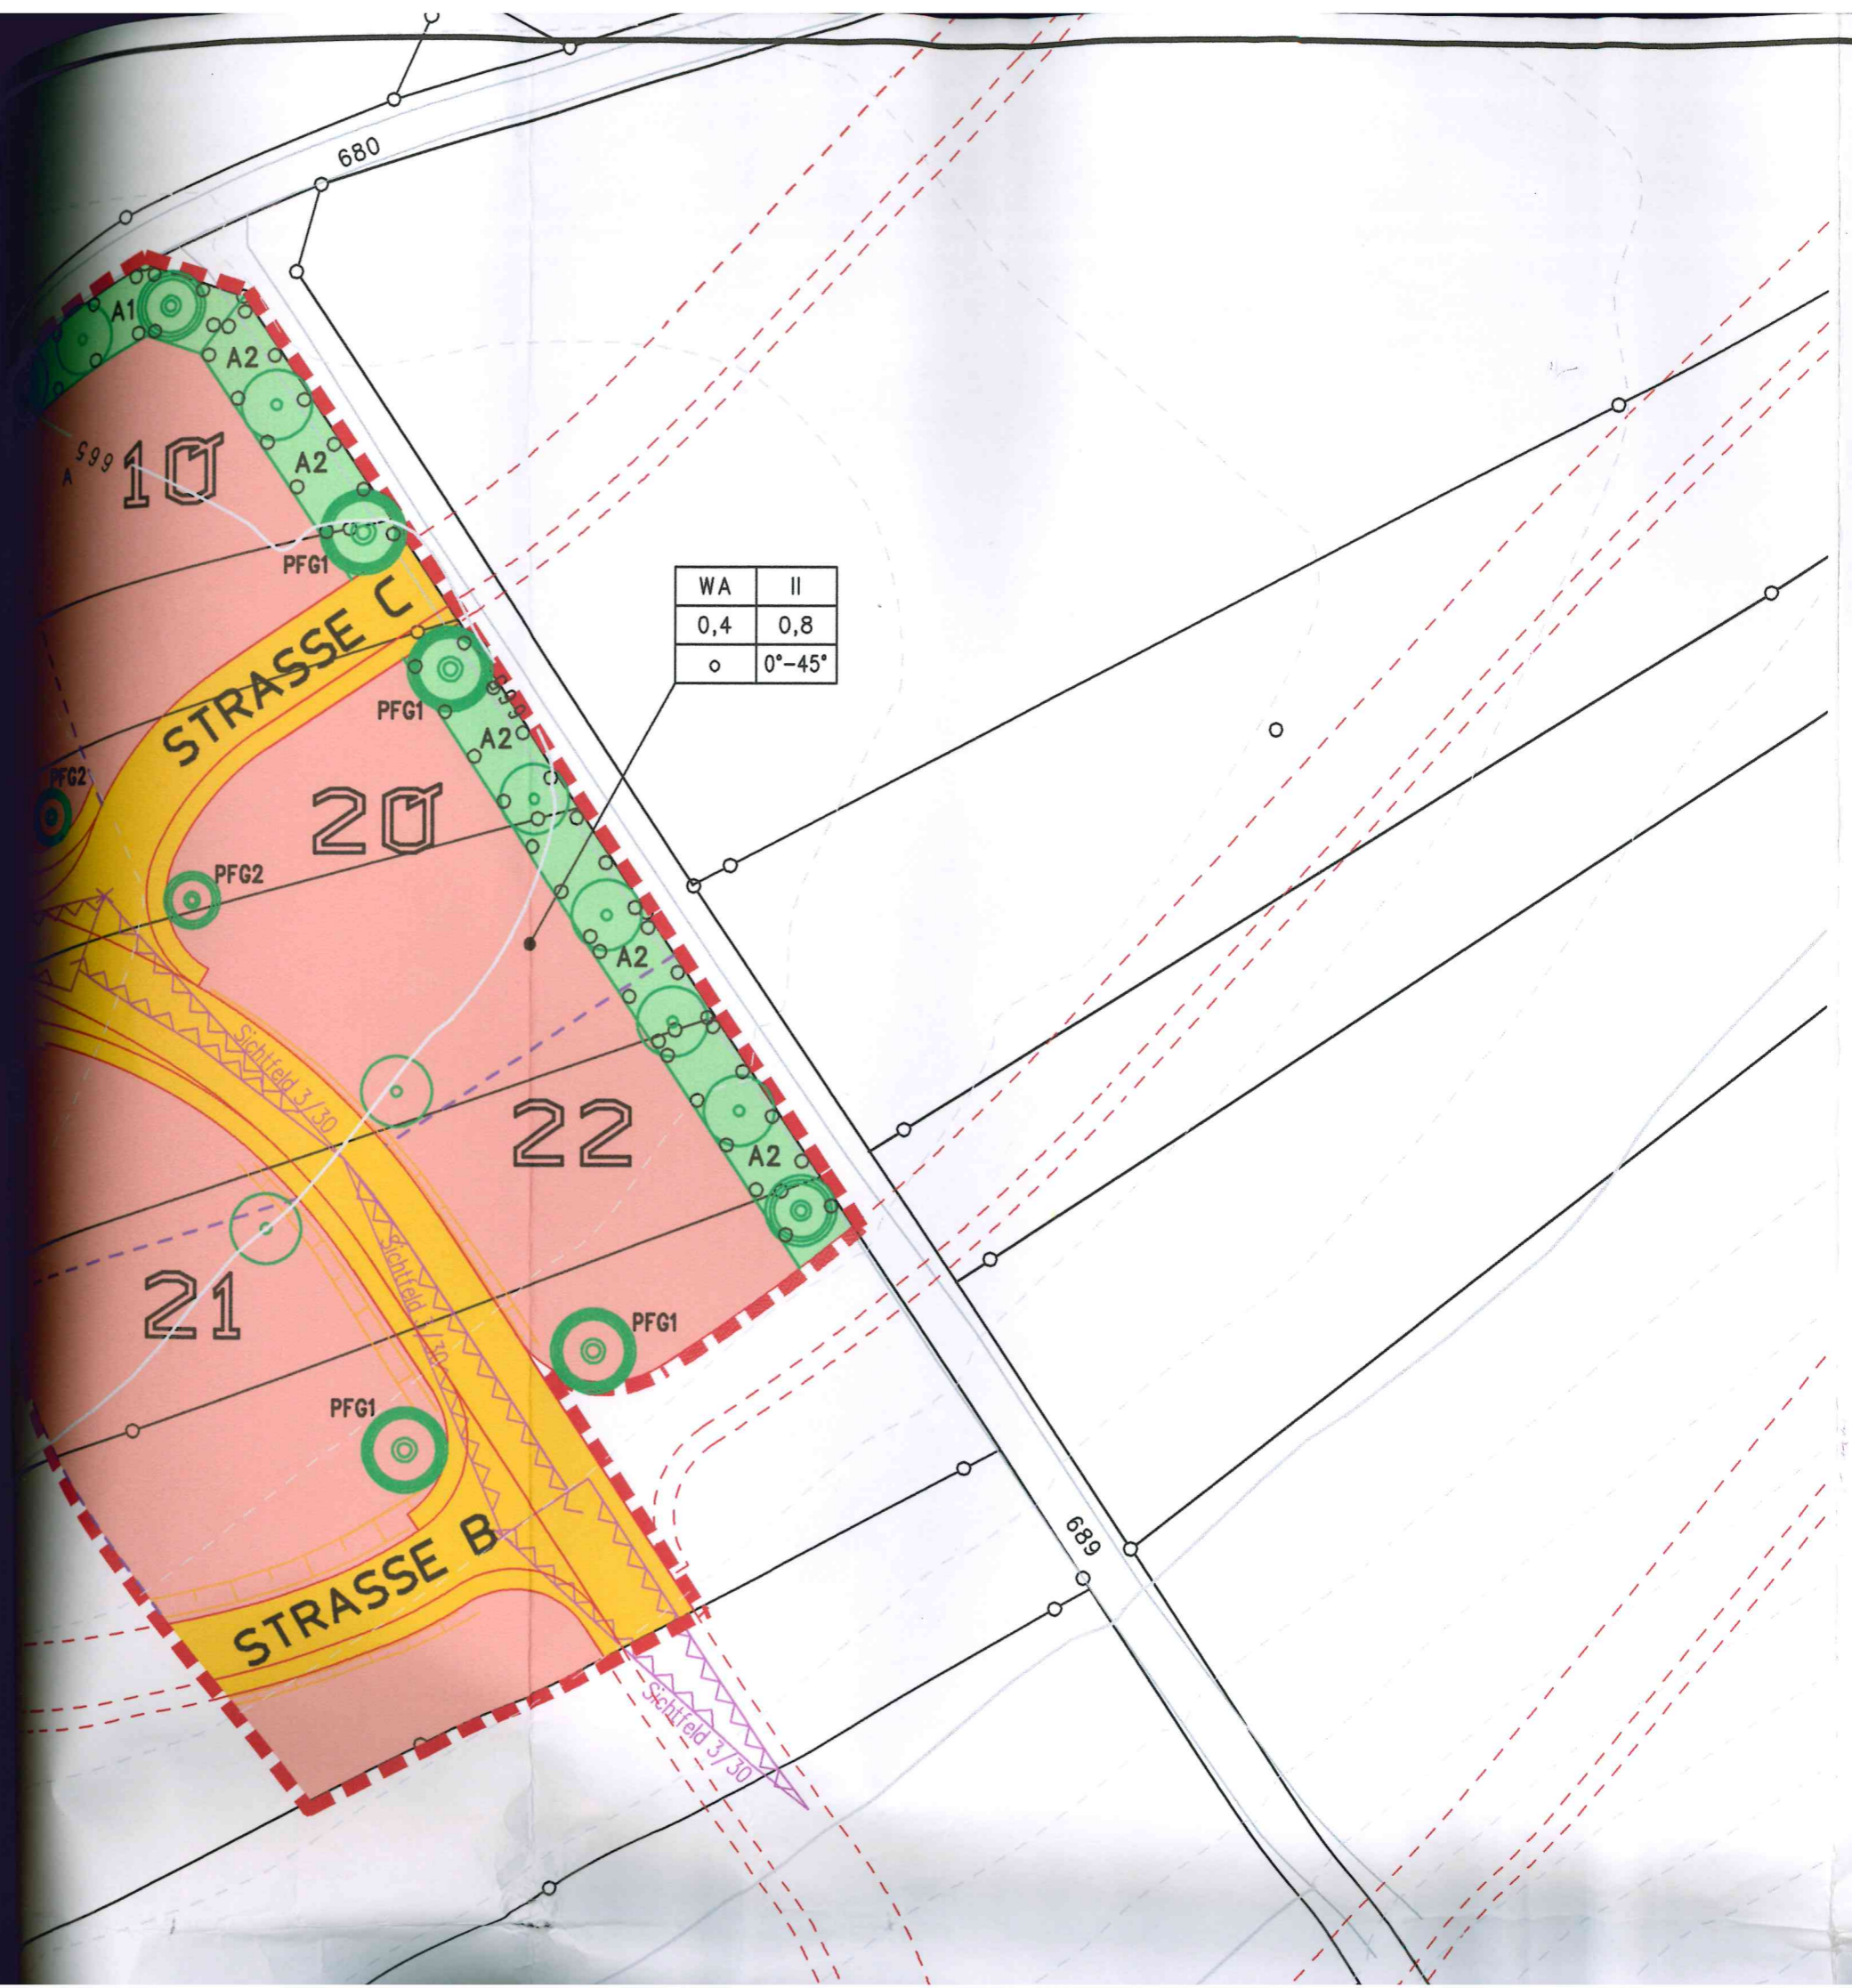

WA	II
0,4	0,8
o	0°-45°

FE

W

Art
Grun
Bauw
TH =

SO

A1 / P

P